




skala 1:50

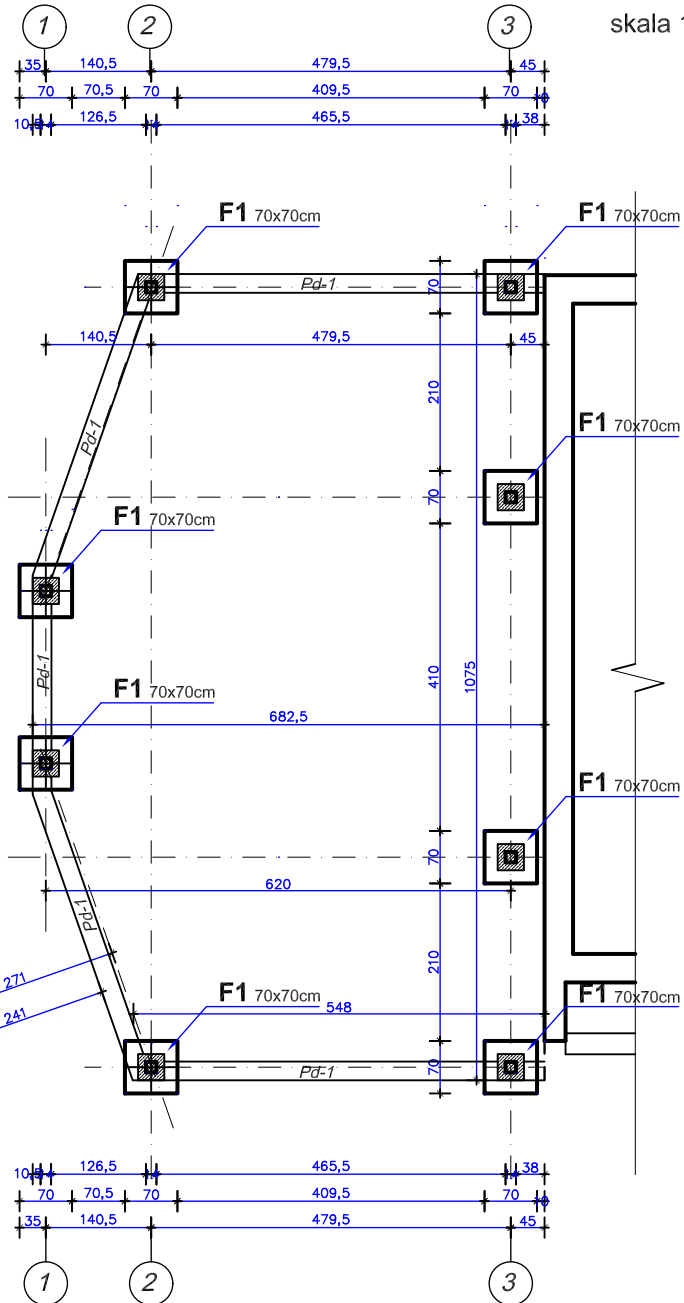

Skala 1:25

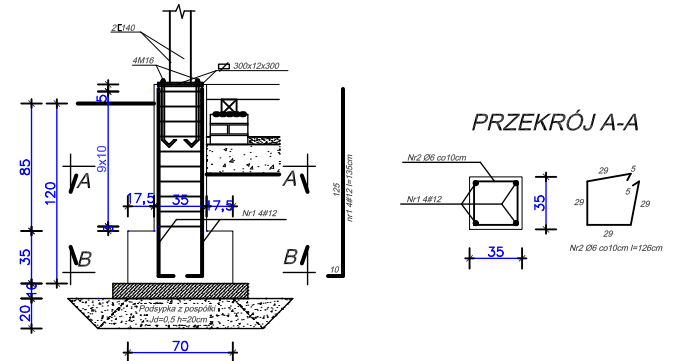

Skala 1:25

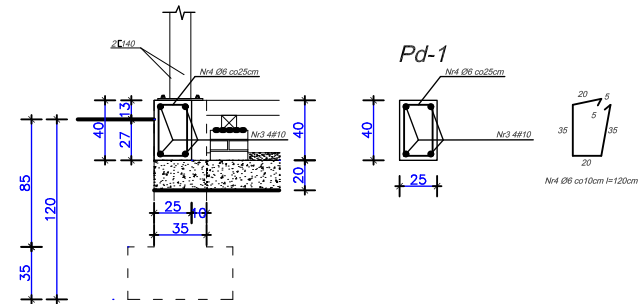

Beton C16/20 (B20)
Stal A-0 / Ø /
Stal A-III / # /
Otulenie zbrojenia: 3 i 5cm

[illegible]